




 


# AVANI Children's Home

ONE ACRE CAMPUS

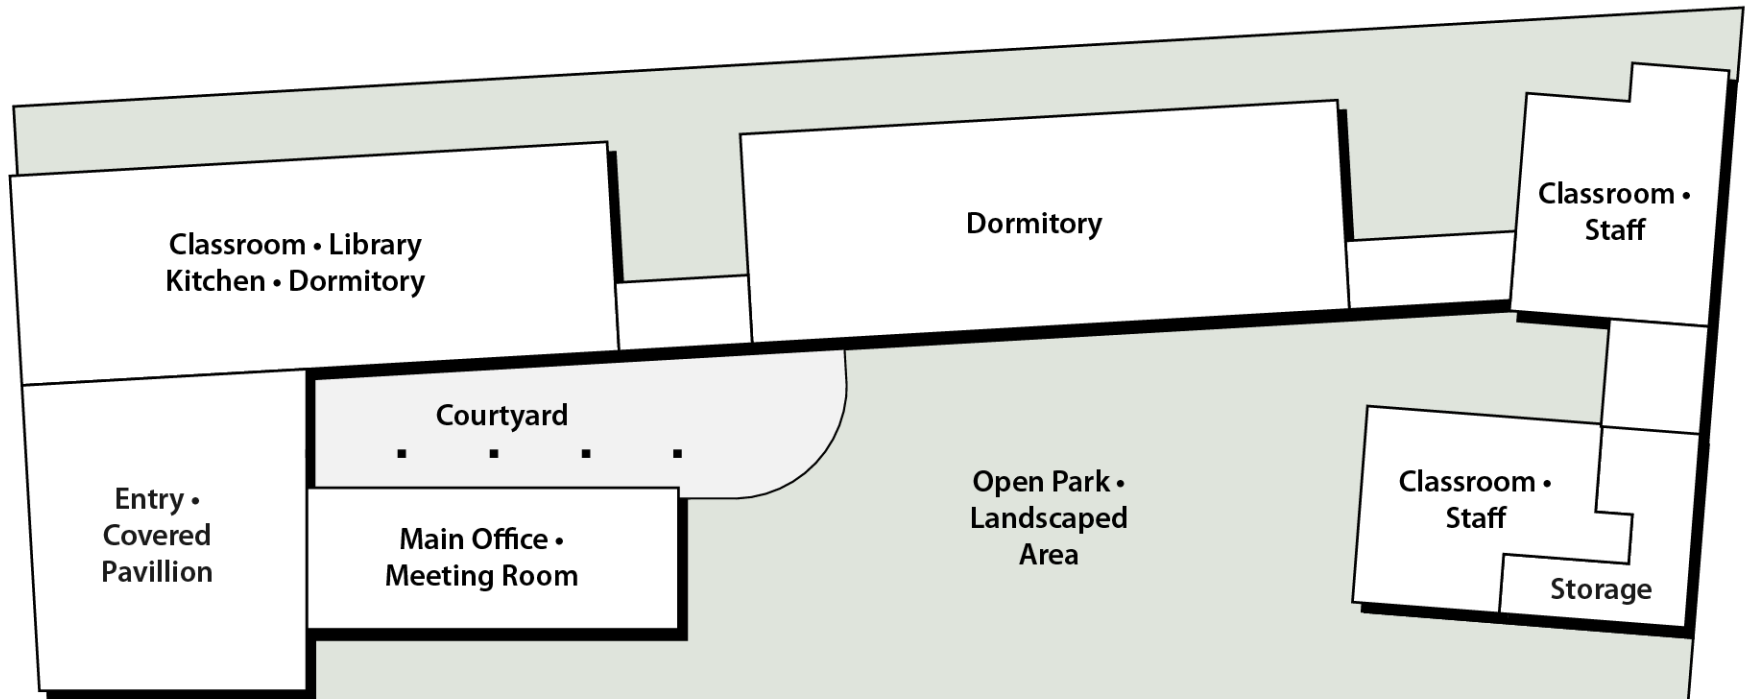


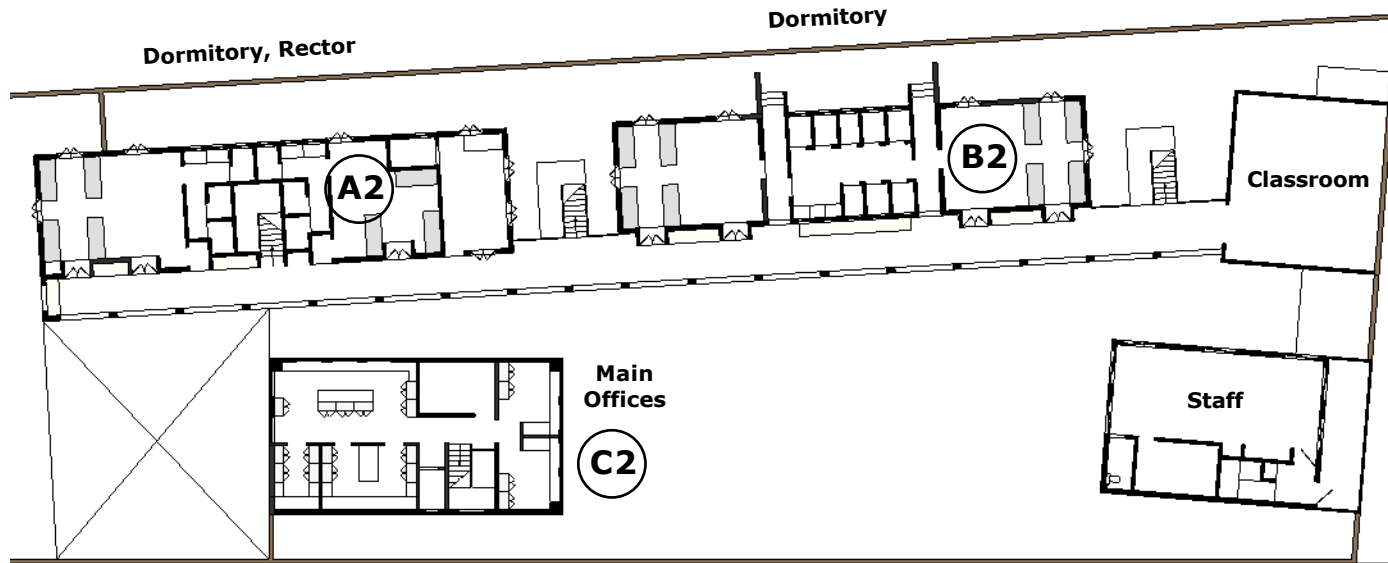

**02** Site Plan - Level One  
 Scale: 1" = 20'-0"

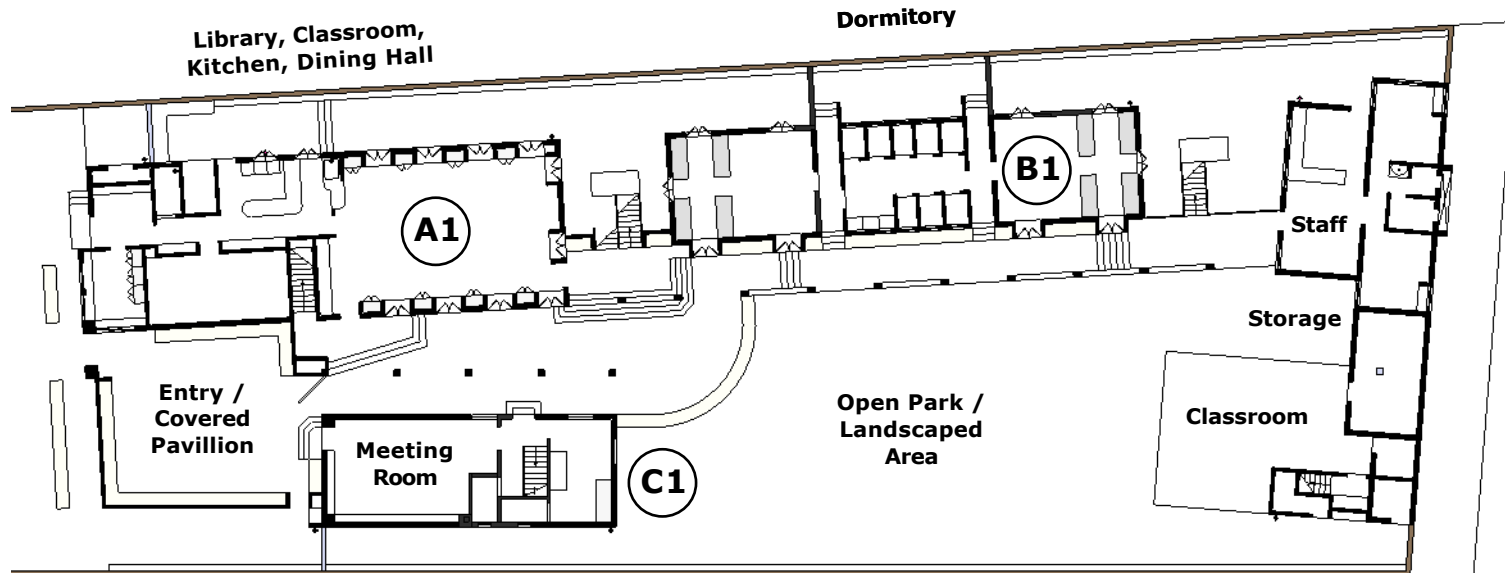

**01** Site Plan - Ground Level  
 Scale: 1" = 20'-0"

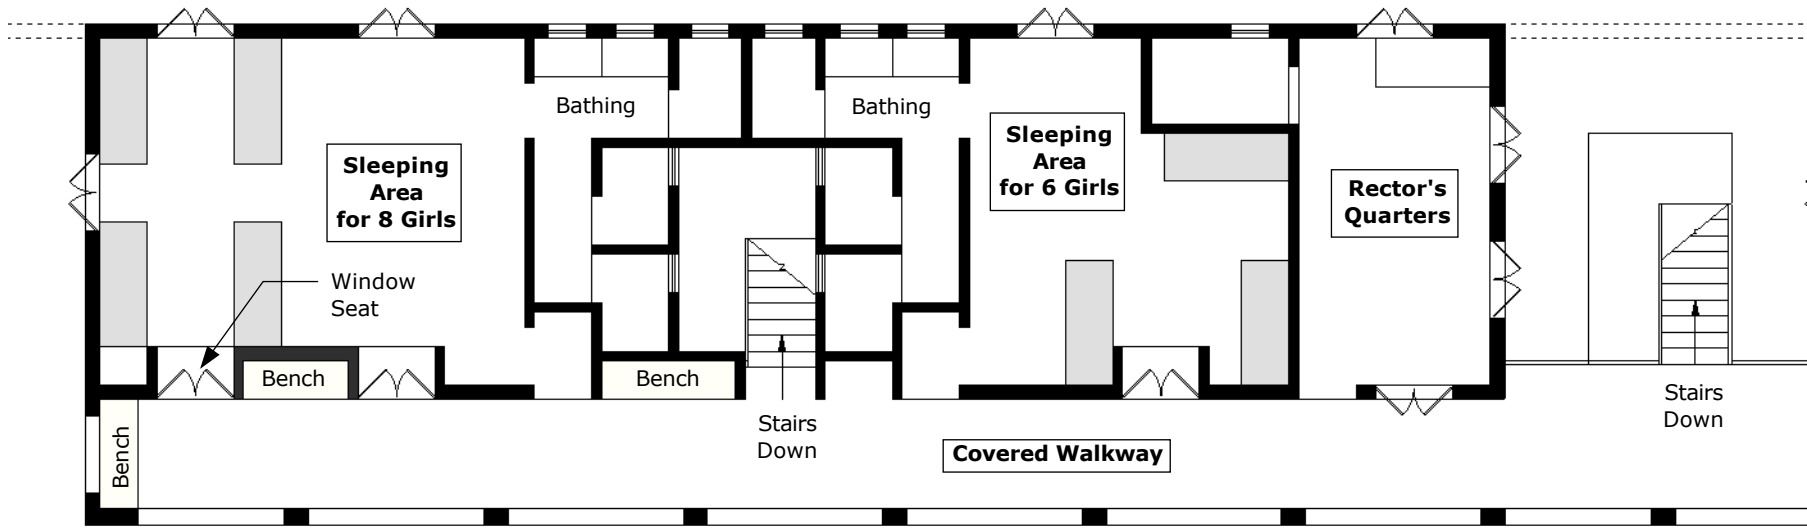

NORTH




A2

**Girl's Dormitory - Level One**

Scale: 1" = 10'-0"

--- Square Feet

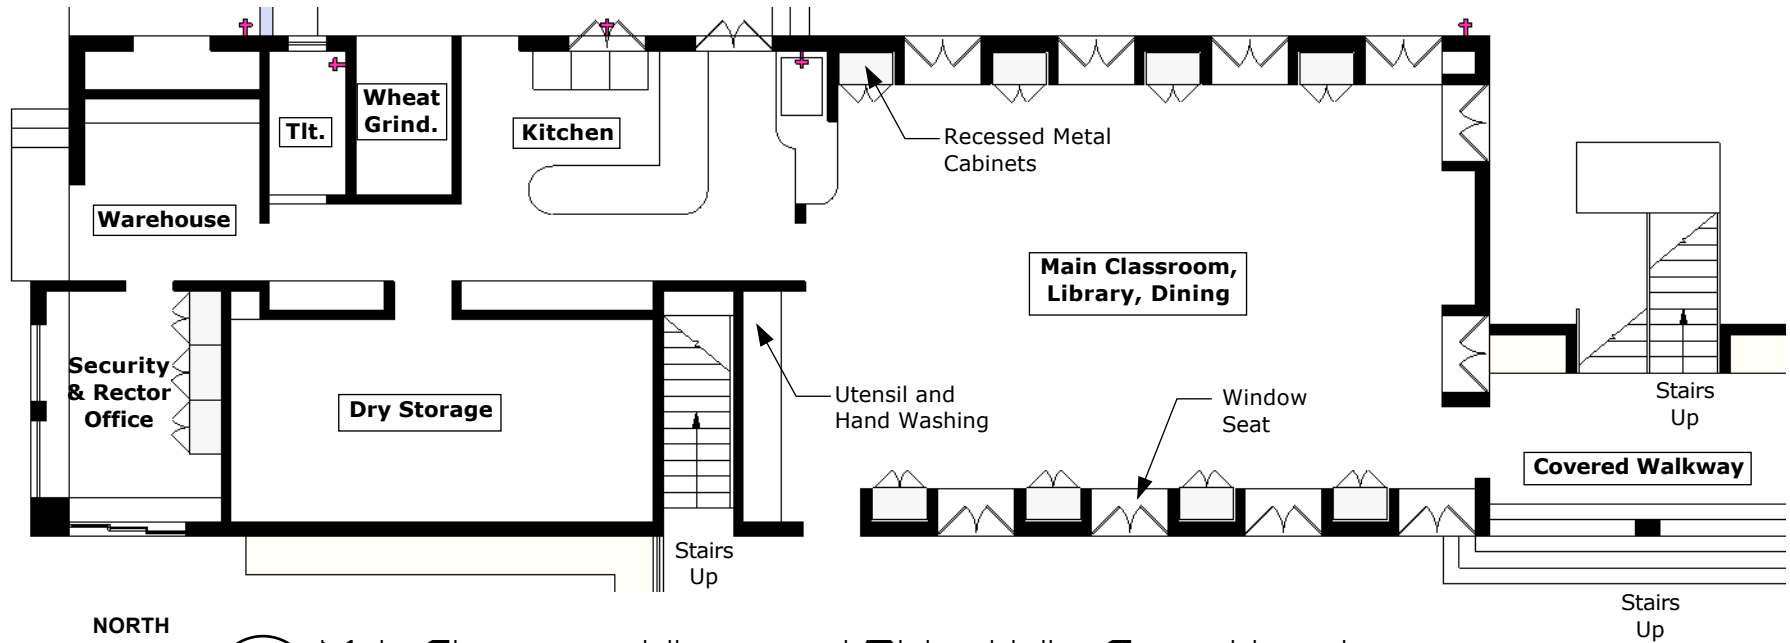

NORTH




A1

**Main Classroom, Library and Dining Hall - Ground Level**

Scale: 1" = 10'-0"


-- Square Feet

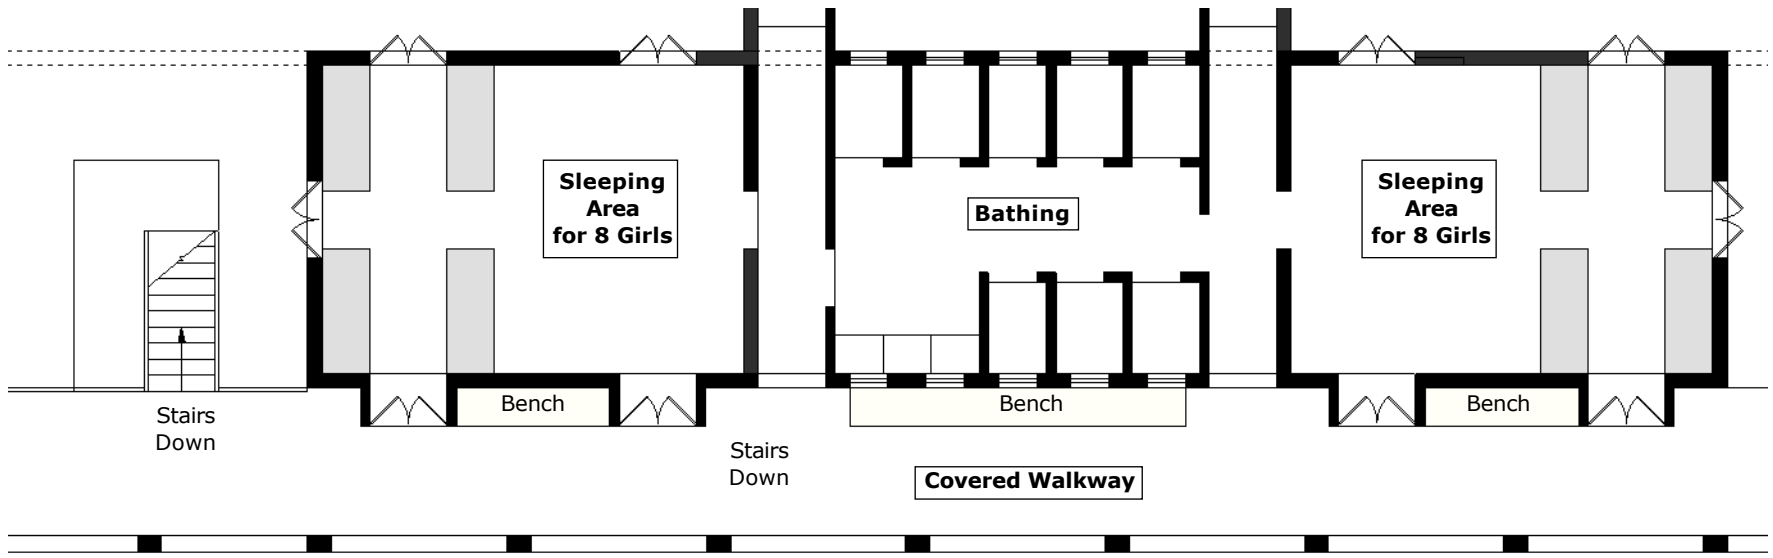

NORTH




**B2** Girls' Dormitory - Level One  
 Scale: 1" = 10'-0" --- Square Feet

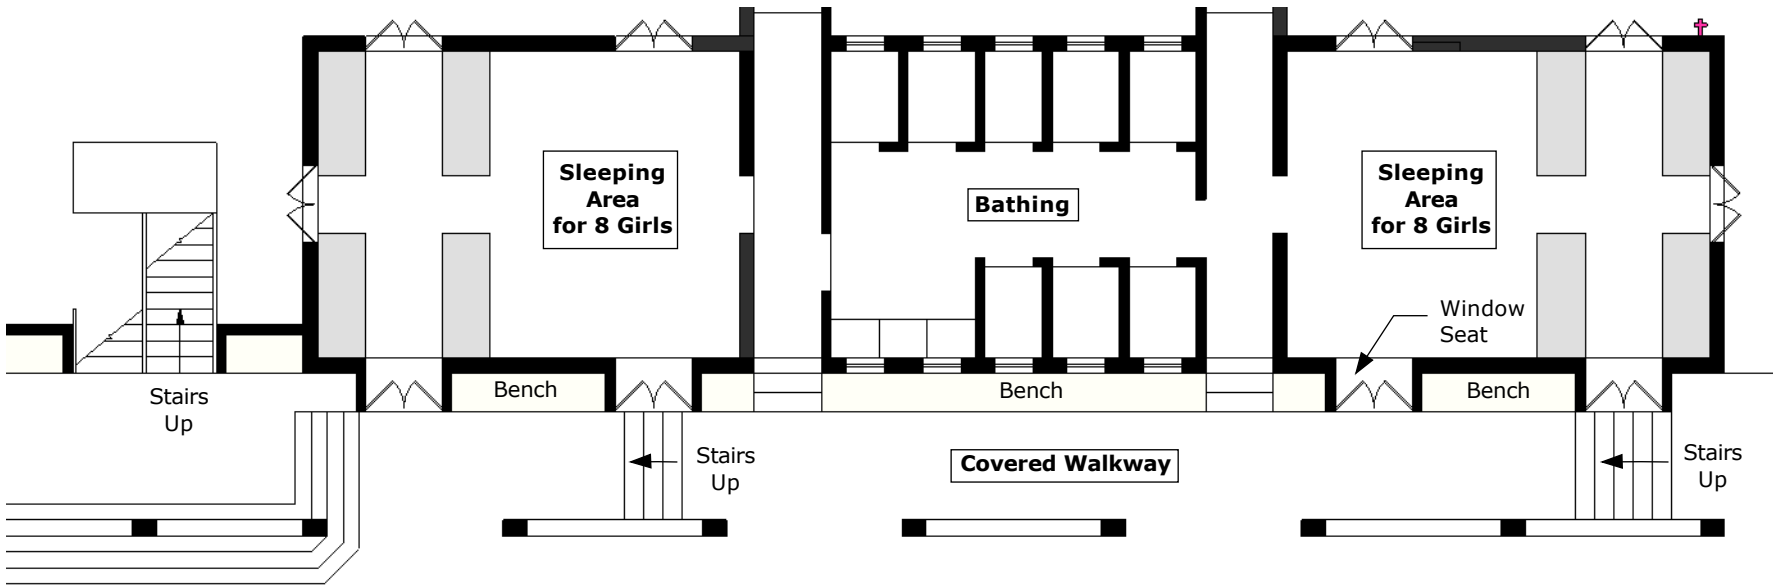

NORTH




**B1** Girls' Dormitory - Ground Level  
 Scale: 1" = 10'-0" -- Square Feet

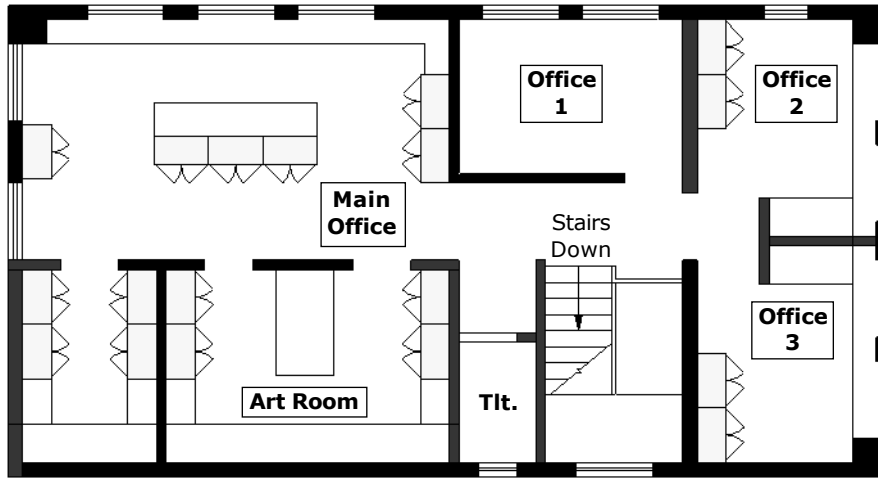

NORTH



**C2** Main Offices - Level One  
 Scale: 1" = 10'-0" --- Square Feet

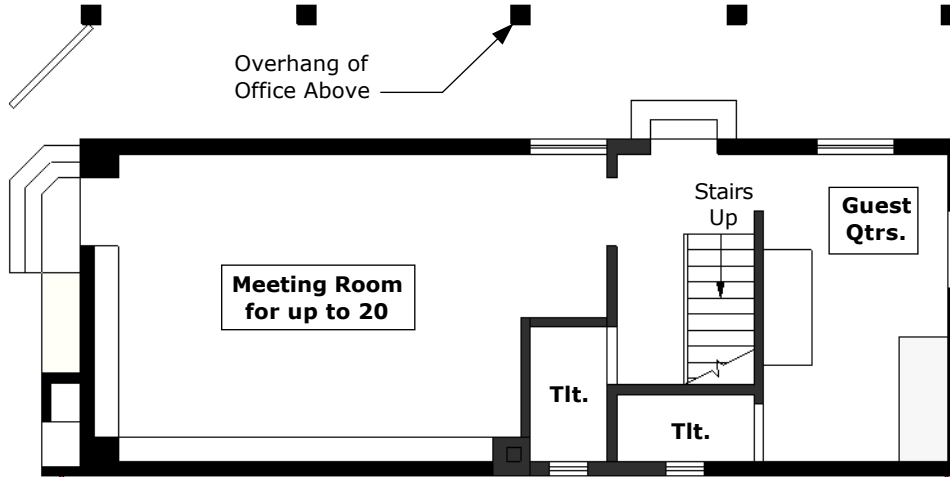

NORTH



**C1** Meeting Room / Guest Quarters  
 Scale: 1" = 10'-0" -- Square Feet